



PROSSER WATER SYSTEM PROJECT  
STANDARD HYDRANT

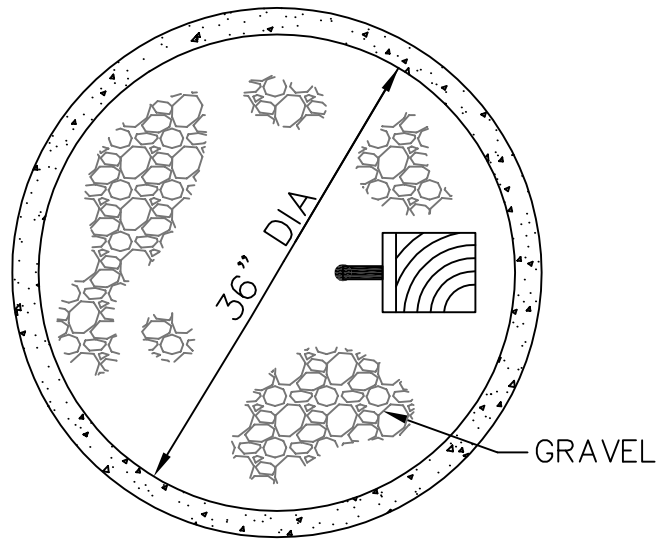

PLAN  
NOT TO SCALE

HYDRANT NOTES:  
  
FROST PROOF, **AUTOMATIC SHUT OFF,**  
**SELF CLOSING HYDRANT WITH**  
**ANTI-SIPHON**  
EQUIVALENT TO:  
WOODFORD MODEL U34 WITH SELF  
CLOSING HANDLE  
INLET-3/4" FPT BRASS VALVE BODY  
OUTLET-3/4" BRASS HOSE SPOUT  
3'-0" BURY DEPTH

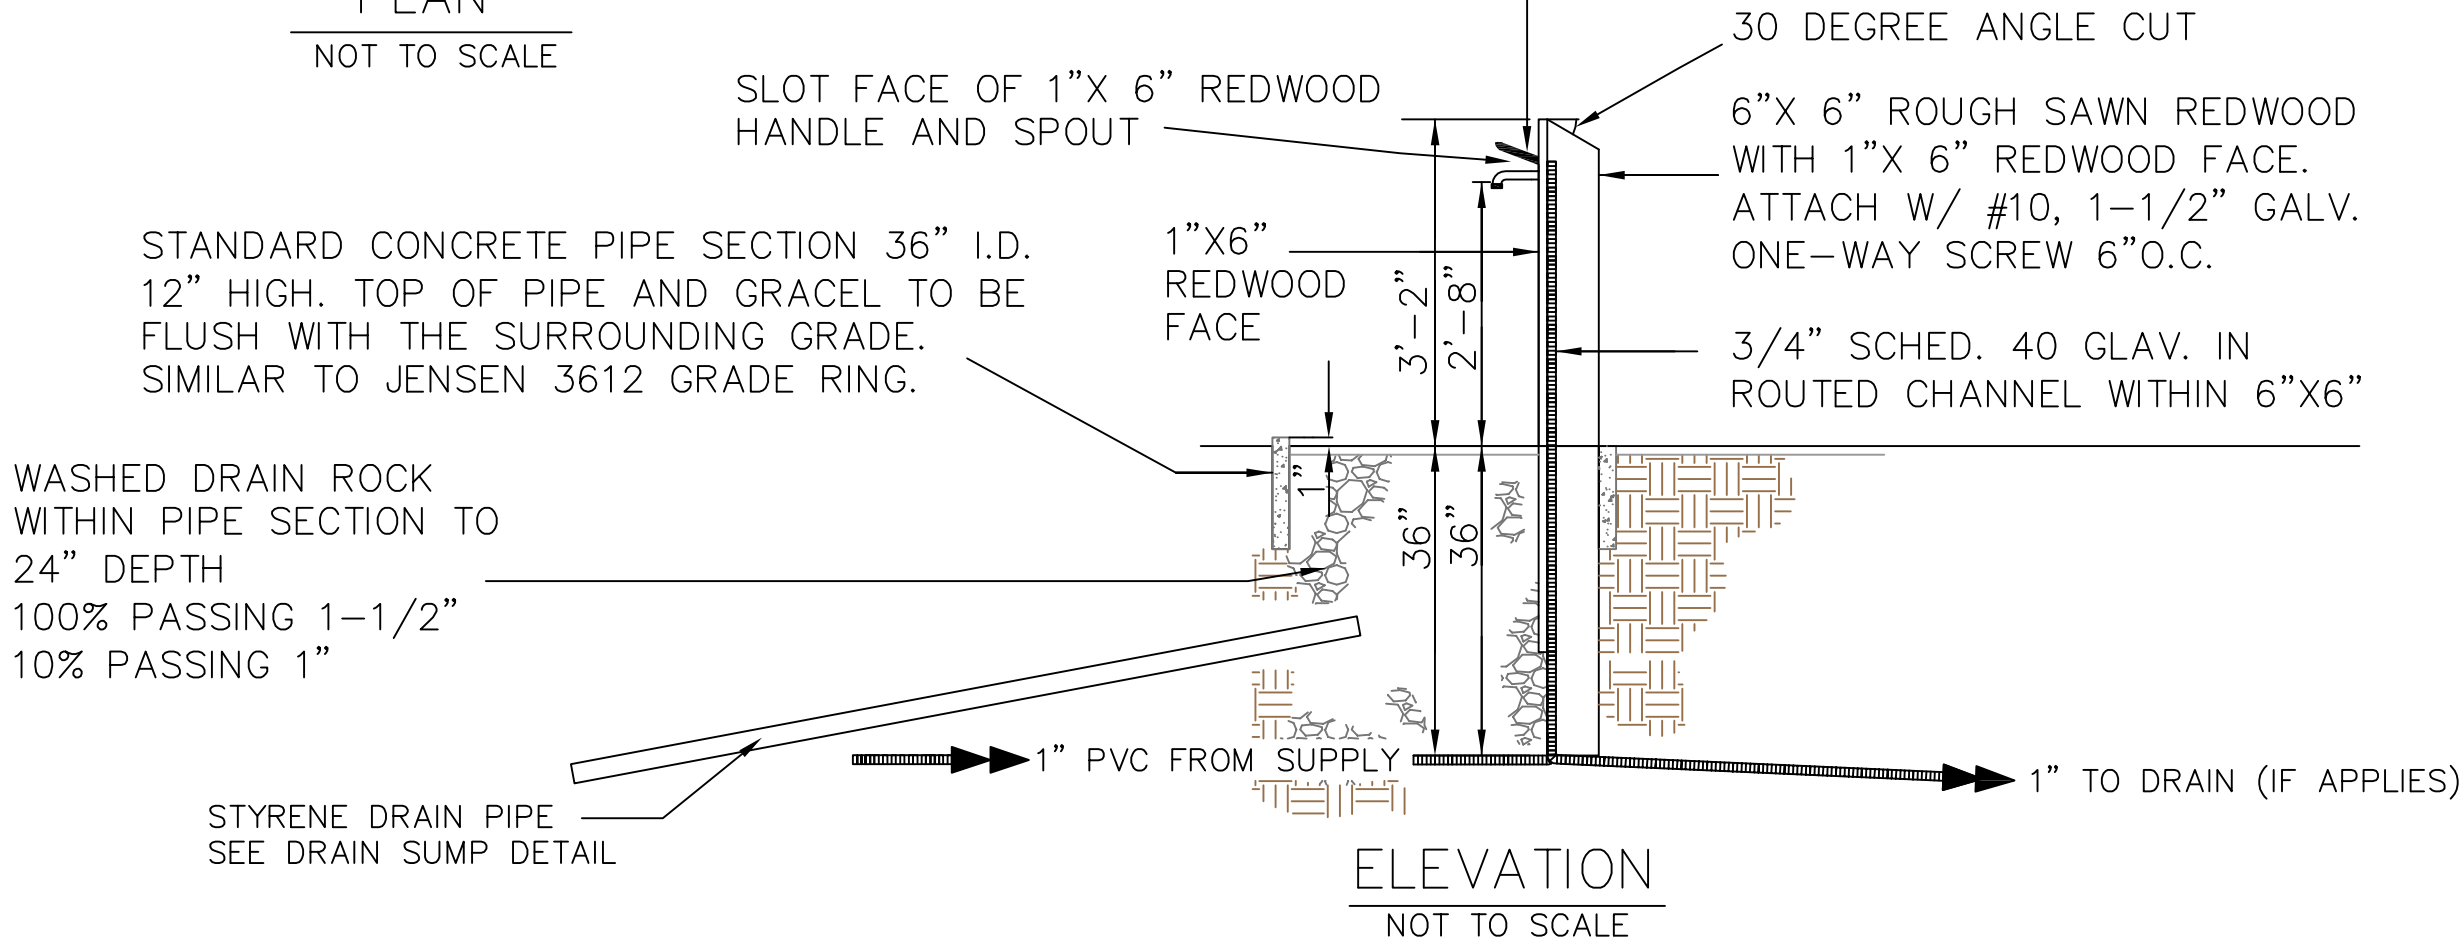

ELEVATION  
NOT TO SCALE

REVIEWED BY:							STATE	FOREST	PROJECT NAME	SHEET NUMBER	OF SHEETS
	DISTRICT RANGER	DATE	ENGINEERING DESIGN	DATE	FOREST ENGINEER	DATE	CALIF.	TAHOE	PROSSER WATER SYSTEM PROJECT	5	9